
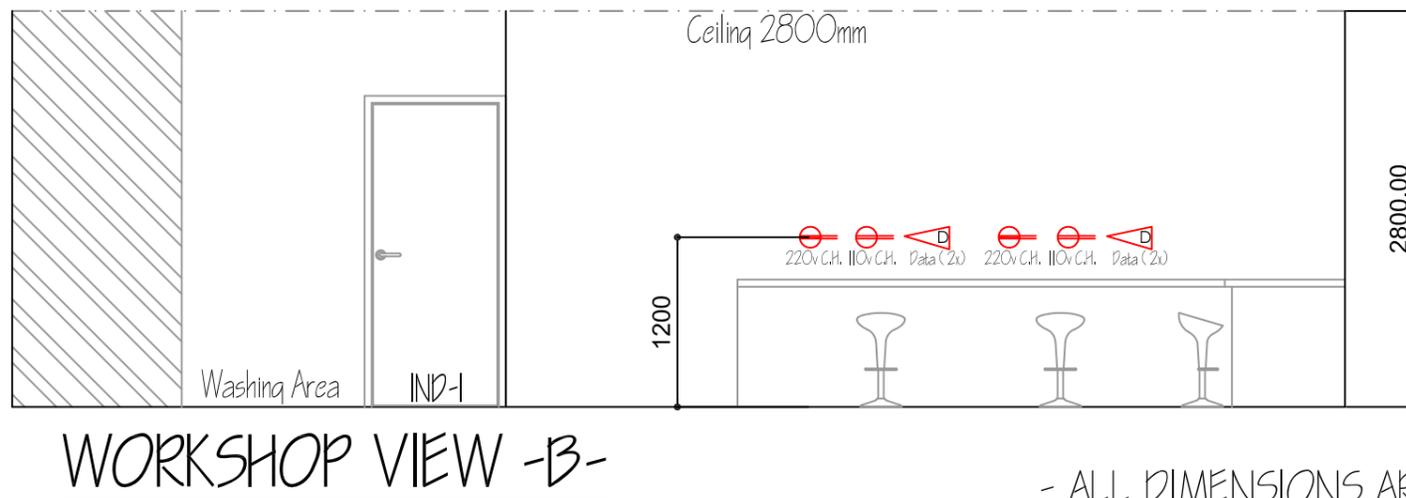


## DOOR LEGEND

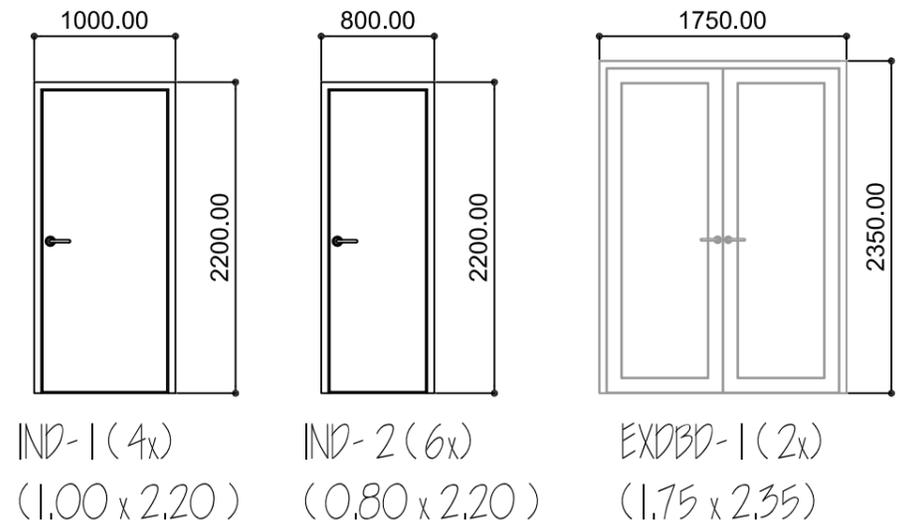

## LEGEND

	- NEW STUD & SHEETROCK WALLS
	- EXISTING WALLS & COLUMNS

- ALL DIMENSIONS ARE TO BE VERIFIED ON-SITE  
- ALL MEASUREMENTS ARE IN MILLIMETERS

 +297 5939612   dimensions.la@gmail.com <small>Design is Creativity of an Open Mind &amp; a Disciplined Eye</small>	PROJECT: ASD , Parts, Reception and Workshop Area	ADDRESS: Italiëstraat
	CLIENT: ASD	PHASE: Architectural Design
DATE: Oct. 2, 2025	PROJECT #: DIM-NEW-ARCHDSGN-023-2025	SCALE #: 1:100
DESIGNED & DRAWN BY: Corina Andrews	PAGE #: 4 of 4	PAPER SIZE: A3
NOTES / COMMENTS:	REVISION #: 2	DATE: Oct. 24, 2025
	REVISION #:	DATE: